


**1 BASEMENT FLOOR PLAN**  
1/8" = 1'-0"

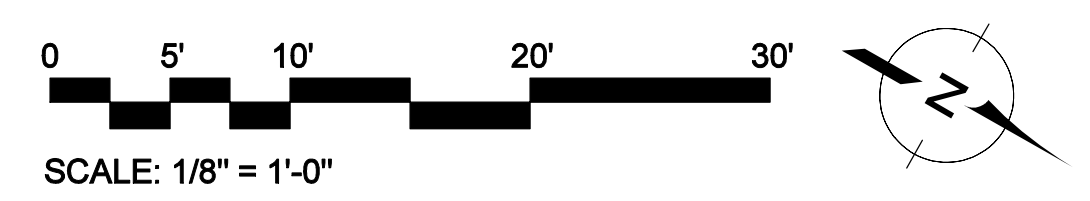

LEGEND	
	EXISTING TO REMAIN
	NEW CONSTRUCTION
	REMOVE EXISTING

**DESIGN DEVELOPMENT  
PROGRESS DRAWINGS**

Project: PROPOSED ALTERATIONS & ADDITION TO CALVARY BAPTIST CHURCH  
LITTLE EGG HARBOR, NJ

Scale:	AS SHOWN	Project No.:	4.107
Drawn By:	DLM	Checked By:	PJJ, MDS
Checked By:	PJJ, MDS	Date:	12/14/2011
		<b>A-3</b>	
		BASEMENT FLOOR PLAN	