


1 ROOF PLAN
 1/8" = 1'-0"

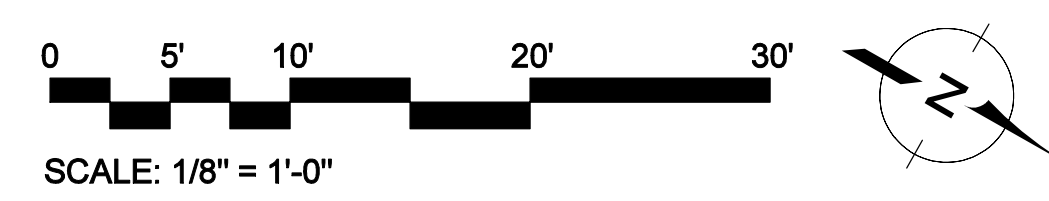

**DESIGN DEVELOPMENT
 PROGRESS DRAWINGS**

Project: PROPOSED ALTERATIONS & ADDITION TO CALVARY BAPTIST CHURCH LITTLE EGG HARBOR, NJ	
Scale: AS SHOWN	Project No.: 4.107
Drawn By: DLM	Checked By: PJJ, MDS
Date: 12/14/2011	A-7 ROOF PLAN

COMPUTER AIDED DESIGN BY MARTIN A. DE SAPIO, AIA 12/14/2011 11:03 4:\WORK\4.107\01 - Little Egg Harbor NJ\DWG\RoofPlan.rvt